



FLOOR PLAN
1:50

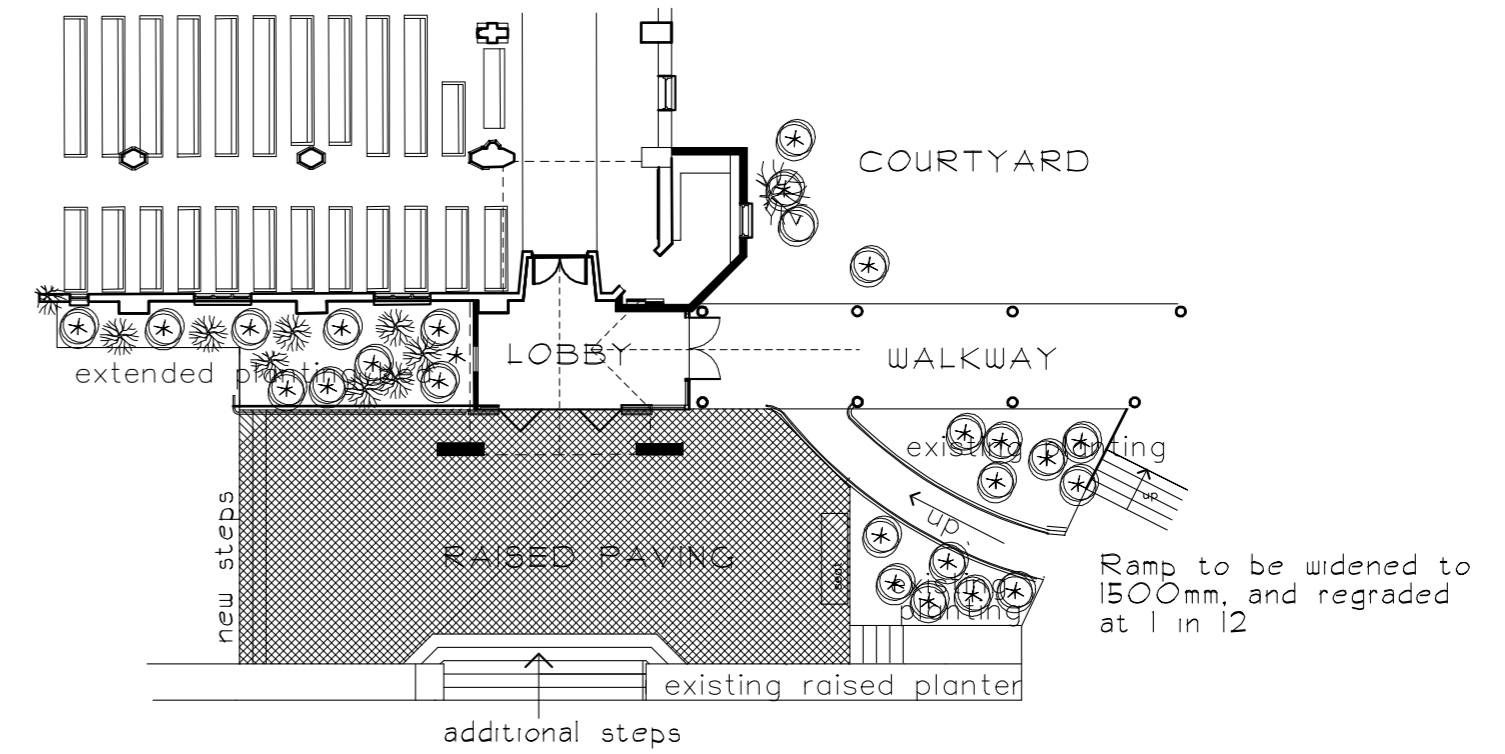

SITE PLAN
1:200

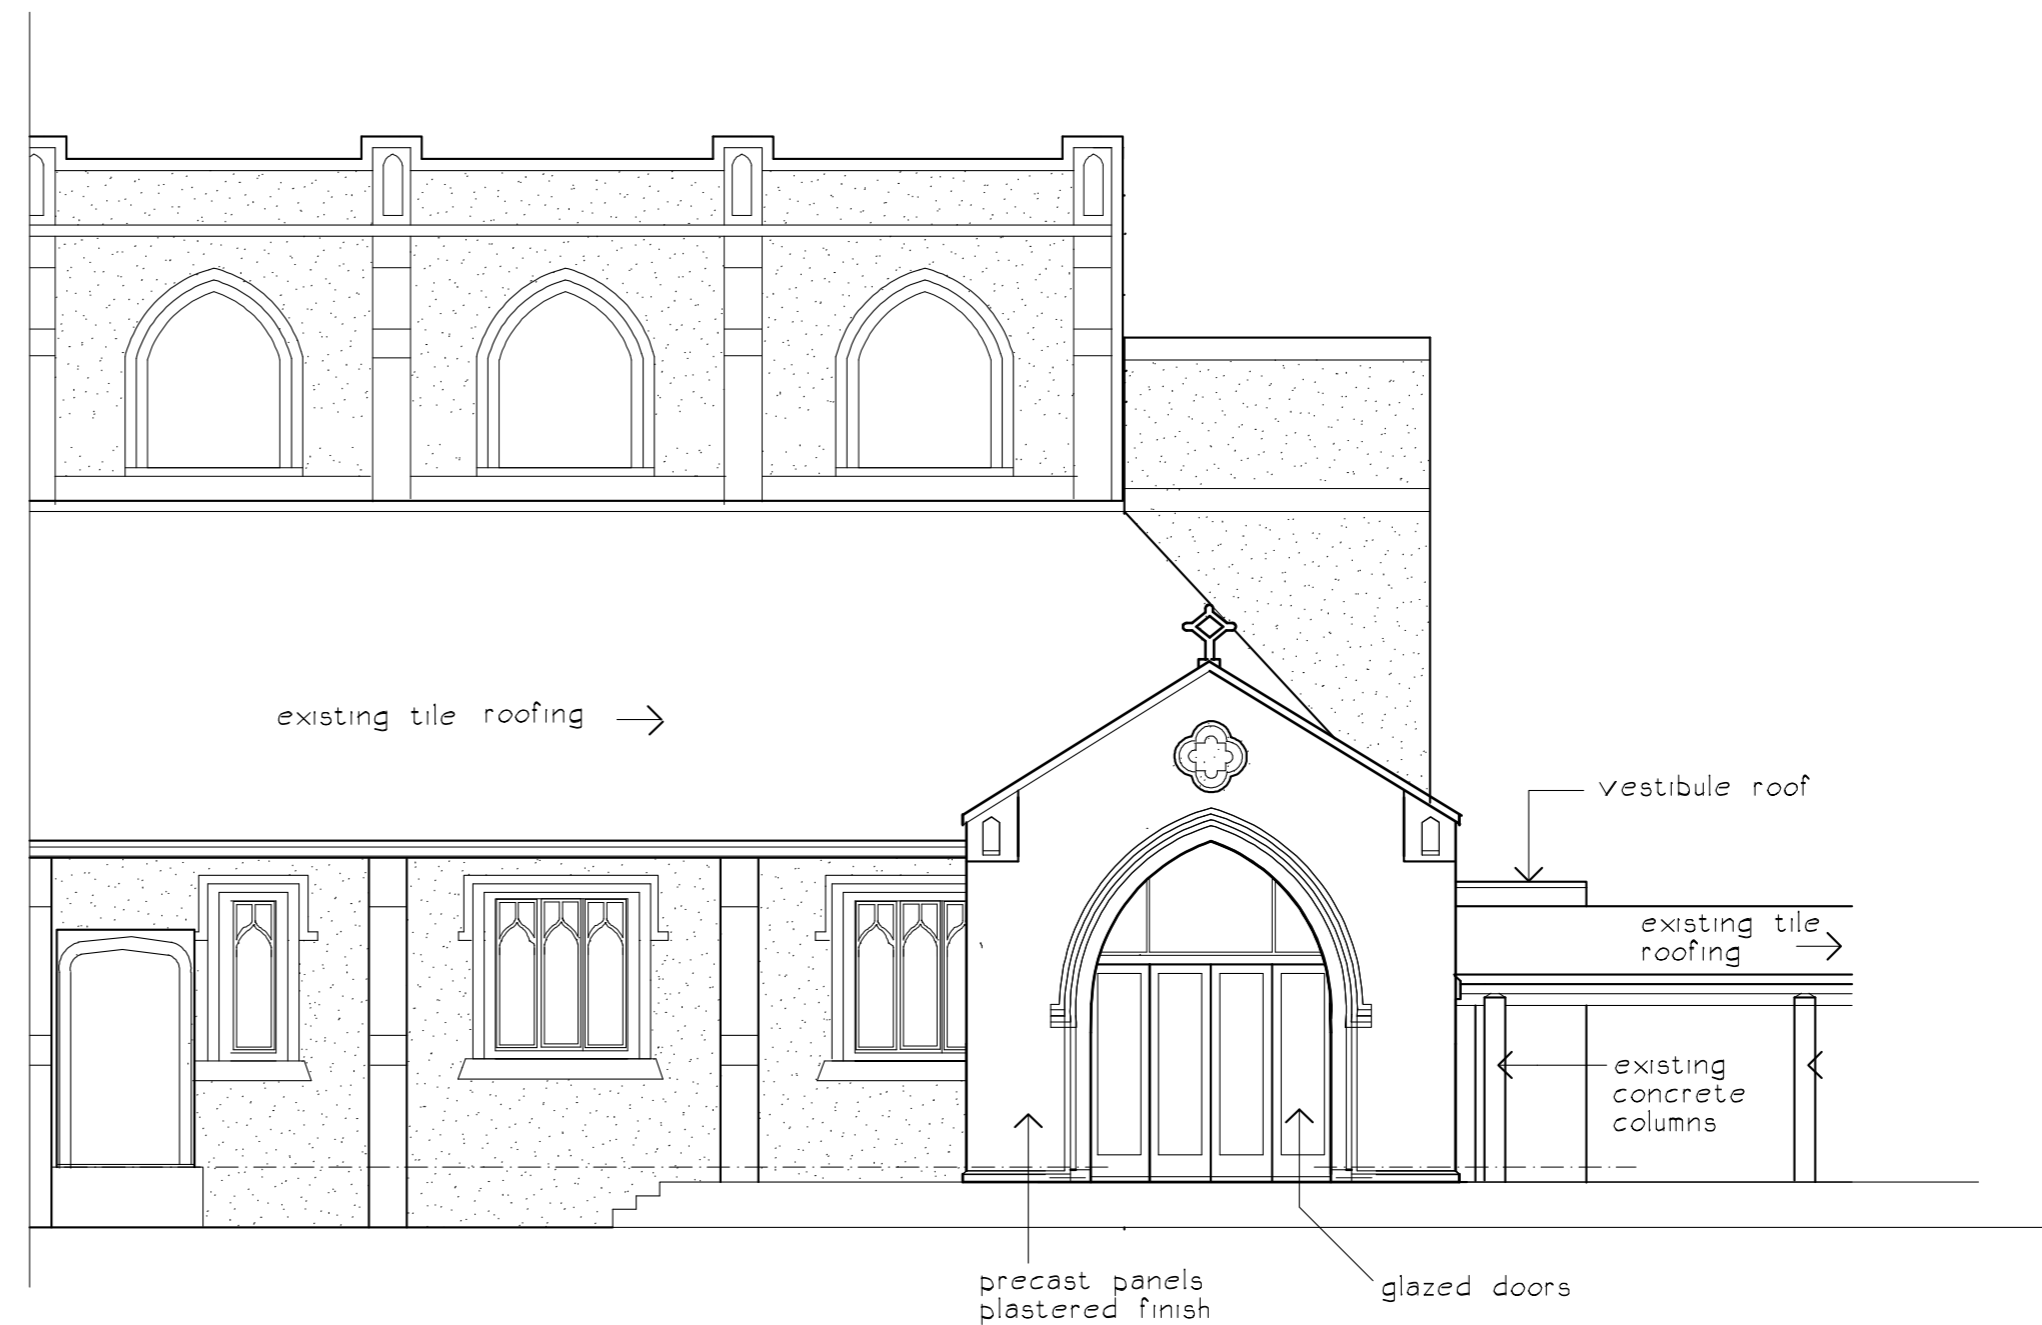

FRONT PANEL ELEVATION
1:100

No.	DESCRIPTION	DATE	CHKD
REVISIONS			
NOTE: ALL DIMENSIONS, INVERTS, LEVELS ETC ARE TO BE CHECKED AND VERIFIED ON THE SITE BEFORE COMMENCING WORK			
DESIGN			
DRAWN R.E.			
CHECKED			
COPYRIGHT: THESE DRAWINGS ARE COPYRIGHT AND MUST NOT BE USED WITHOUT THE WRITTEN PERMISSION OF SMITH PICKERING ARCHITECTS ©			
			
1st Floor Southern Cross Building 6 Hill Street Hamilton Box 9010 Ph (07) 839-1364 Fax (07) 839-1365			
JOB TITLE			
CATHEDRAL CHURCH of ST PETER			
PROPOSED PORCH			
SHEET TITLE			
Sketch plan			
SCALE: as shown at A2			
CAD REF: Porch\plan.sec			
DATE: September 2007			
116	SPO1	R2	
JOB No.	DWG No.	REVISION	